



District No. 1

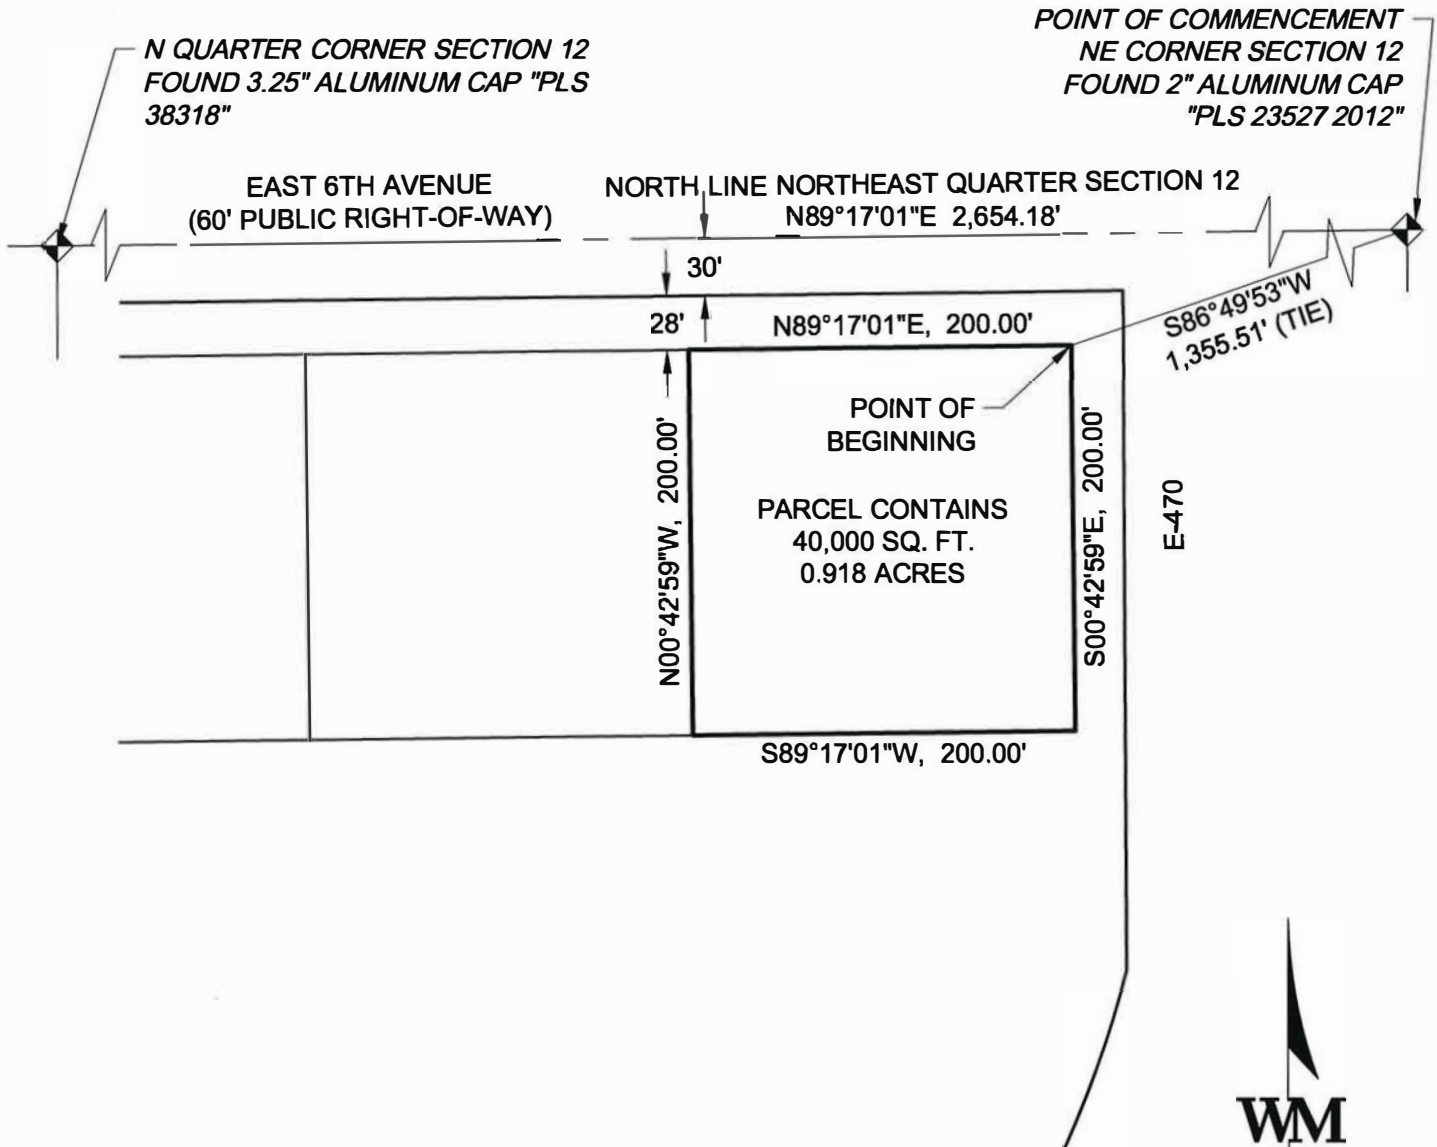


NOTE:
 THIS EXHIBIT DOES NOT REPRESENT A
 MONUMENTED SURVEY, IT IS
 INTENDED ONLY TO DEPICT THE
 ATTACHED DESCRIPTION.

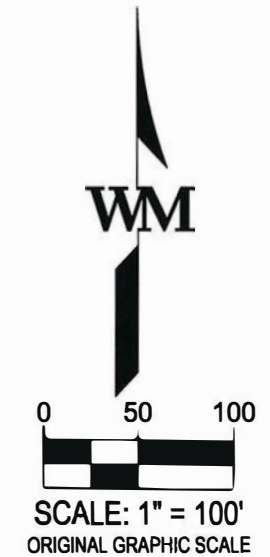

990 south broadway suite 230 denver, co 80209 p 303.561.3333 waremalcomb.com WM WARE MALCOMB CIVIL ENGINEERING & SURVEYING	PROJECT NAME: AURORA ONE		SHEET
	JOB NO.: DCS19-4081	DATE: 10/09/2019	
	DRAWN: AJ	PA/PM: TS	SCALE: 1" = 100'

District No. 2

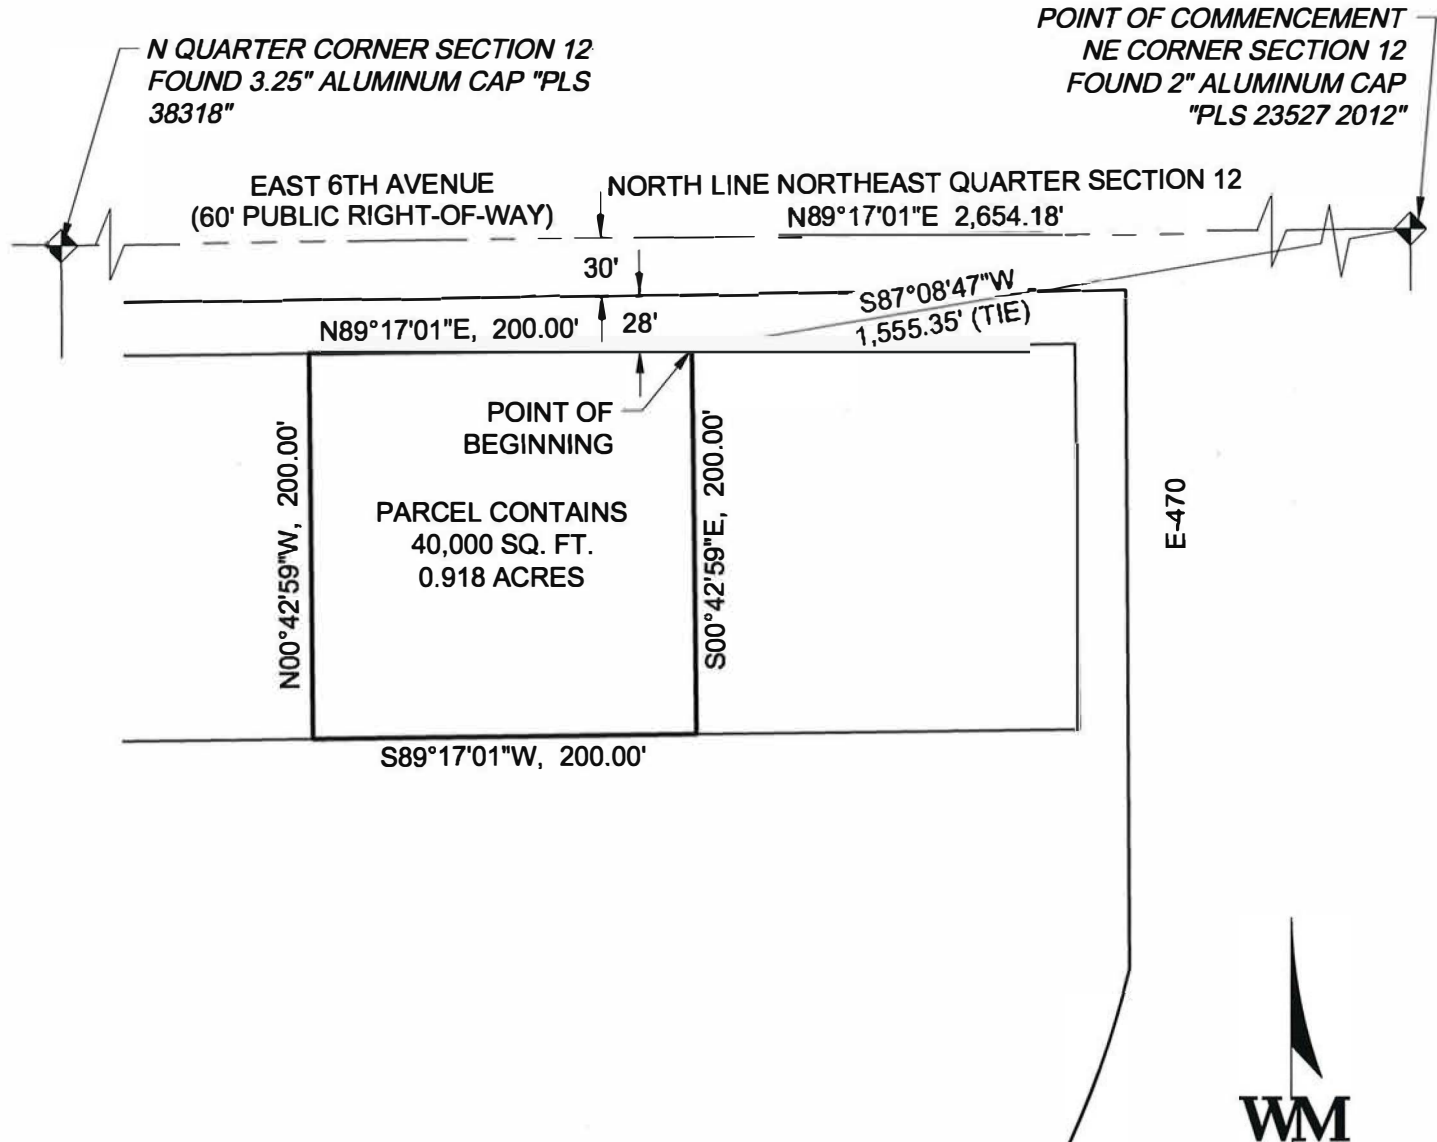


NOTE:
THIS EXHIBIT DOES NOT REPRESENT A MONUMENTED SURVEY, IT IS INTENDED ONLY TO DEPICT THE ATTACHED DESCRIPTION.



990 south broadway suite 230 denver, co 80209 p 303.561.3333 waremalcomb.com CIVIL ENGINEERING & SURVEYING		PROJECT NAME: AURORA ONE			SHEET
		JOB NO.: DCS19-4081	DATE : 10/09/2019		
		DRAWN: AJ	P/PM: TS	SCALE: 1" = 100'	

District No. 3


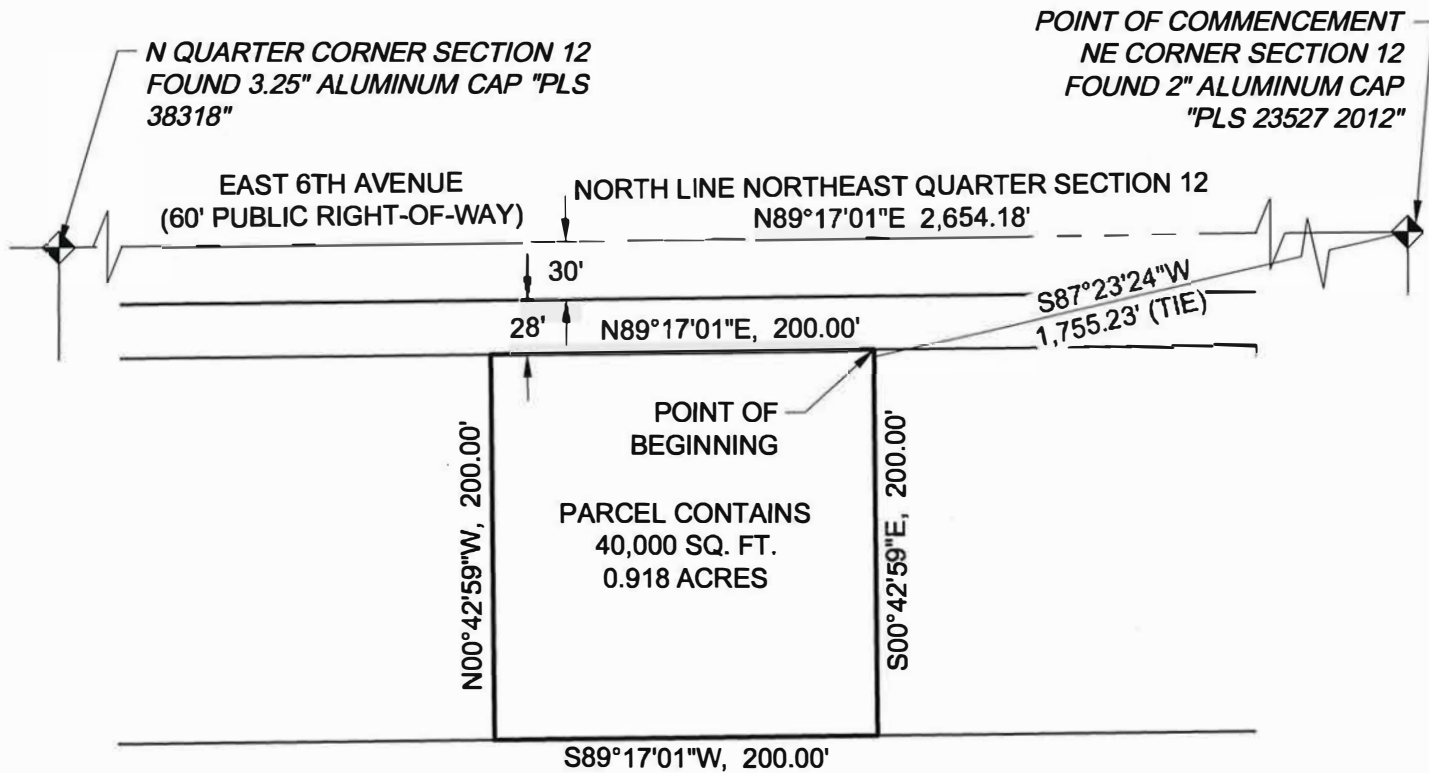


NOTE:
 THIS EXHIBIT DOES NOT REPRESENT A
 MONUMENTED SURVEY, IT IS
 INTENDED ONLY TO DEPICT THE
 ATTACHED DESCRIPTION.




990 south broadway suite 230 denver, co 80209 p 303.561.3333 waremalcomb.com WM WARE MALCOMB CIVIL ENGINEERING & SURVEYING	PROJECT NAME: AURORA ONE			SHEET 2 OF 2
	JOB NO.: DCS19-4081	DATE : 10/09/2019		
	DRAWN: AJ	PA/PM: TS	SCALE: 1" = 100'	

District No. 4

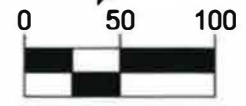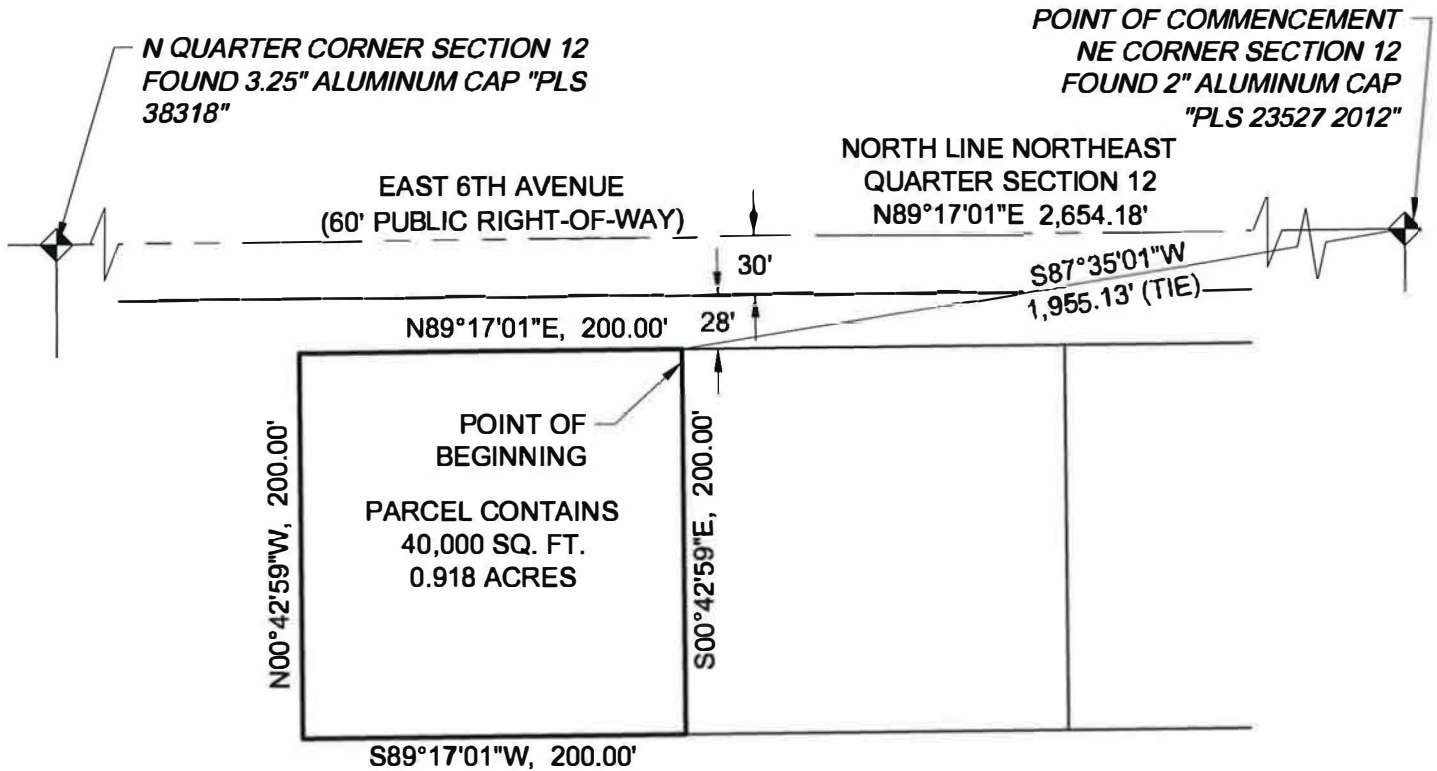


SCALE: 1" = 100'
ORIGINAL GRAPHIC SCALE

NOTE:
THIS EXHIBIT DOES NOT REPRESENT A
MONUMENTED SURVEY, IT IS
INTENDED ONLY TO DEPICT THE
ATTACHED DESCRIPTION.

990 south broadway suite 230 denver, co 80209 p 303.581.3333 waremalcomb.com CIVIL ENGINEERING & SURVEYING	 WARE MALCOMB	PROJECT NAME: AURORA ONE			SHEET 2 OF 2
		JOB NO.: DCS19-4081		DATE : 10/09/2019	
		DRAWN: AJ	PA/PM: TS	SCALE: 1" = 100'	

OVERALL BOUNDARY

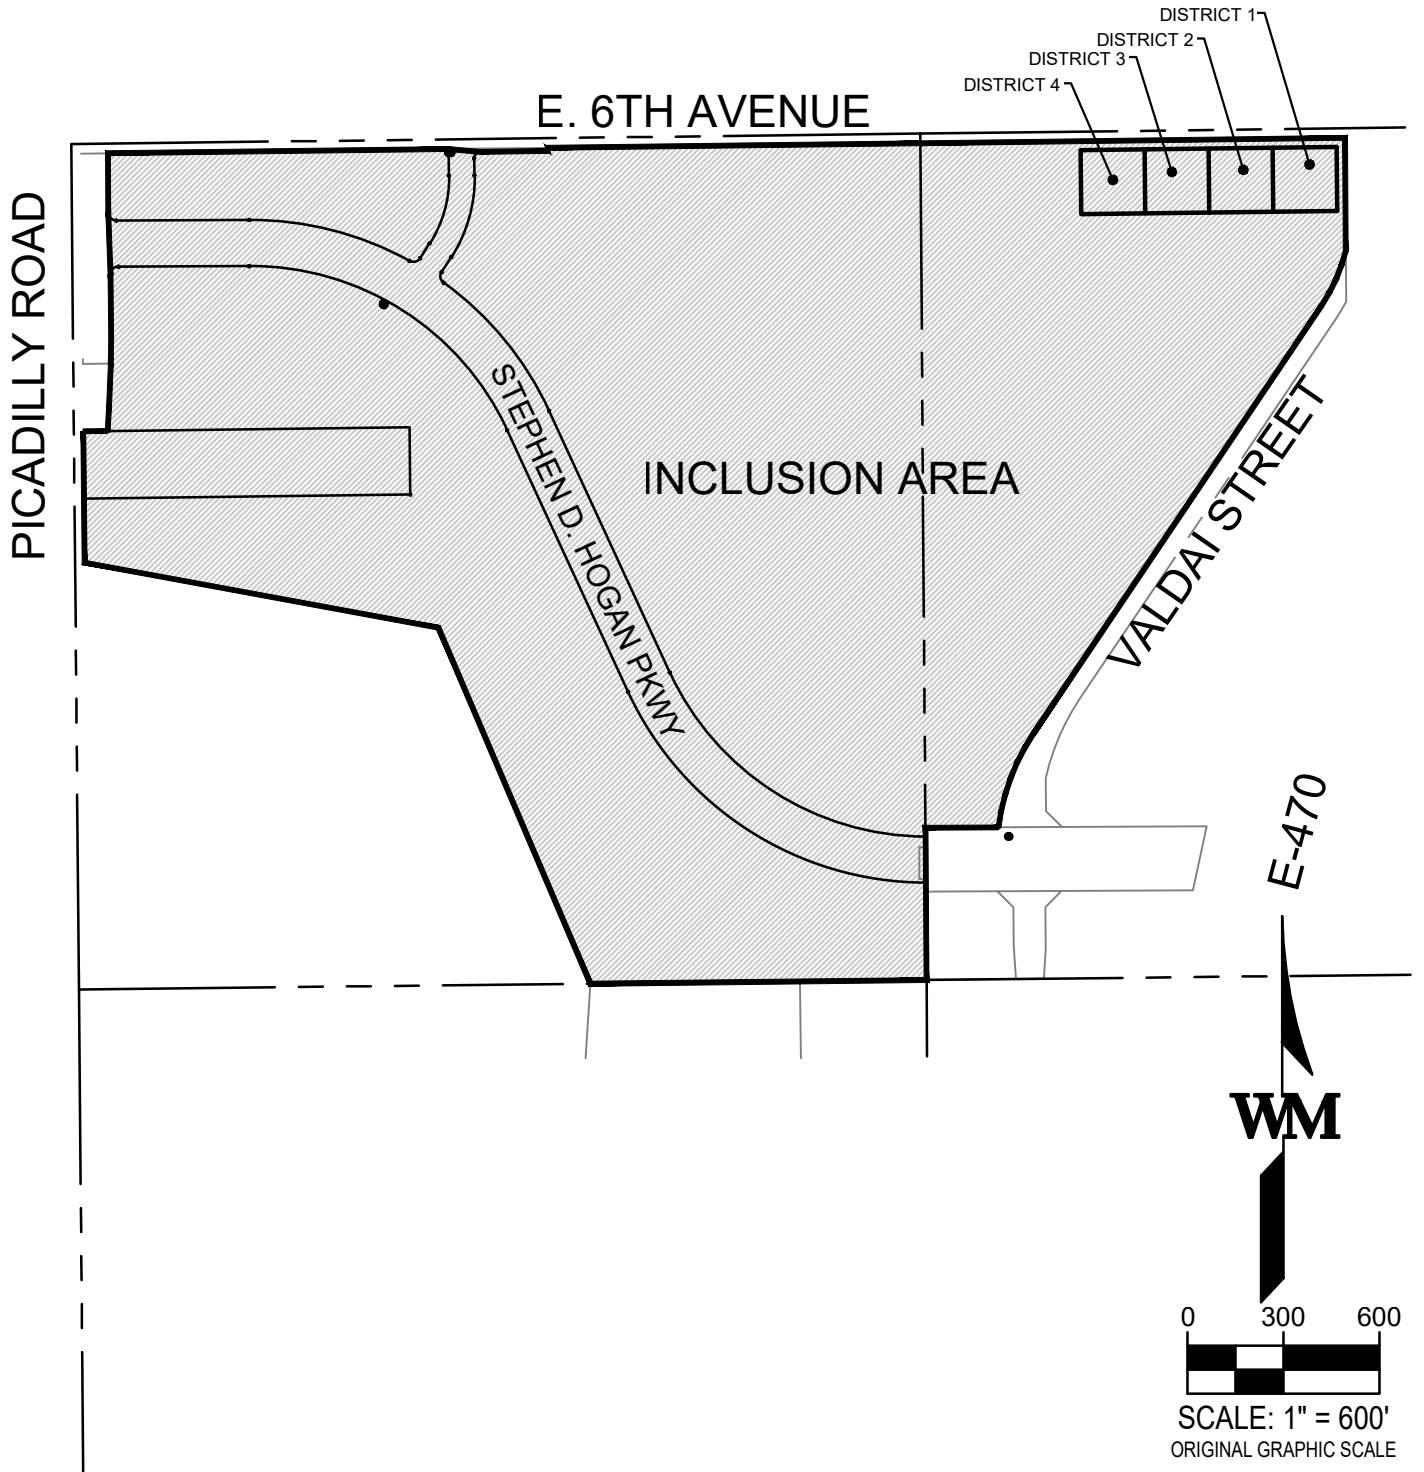

990 south broadway suite 230 denver, co 80209 p 303.561.3333 waremalcomb.com CIVIL ENGINEERING & SURVEYING		PROJECT NAME: BUCKLEY METRO DIST. - INCLUSION		SHEET
		JOB NO.: DCS19-4081	DATE : 10/9/19	
		DRAWN:	PA/PM: TCJ	SCALE: 1" = 600'